


NORTH

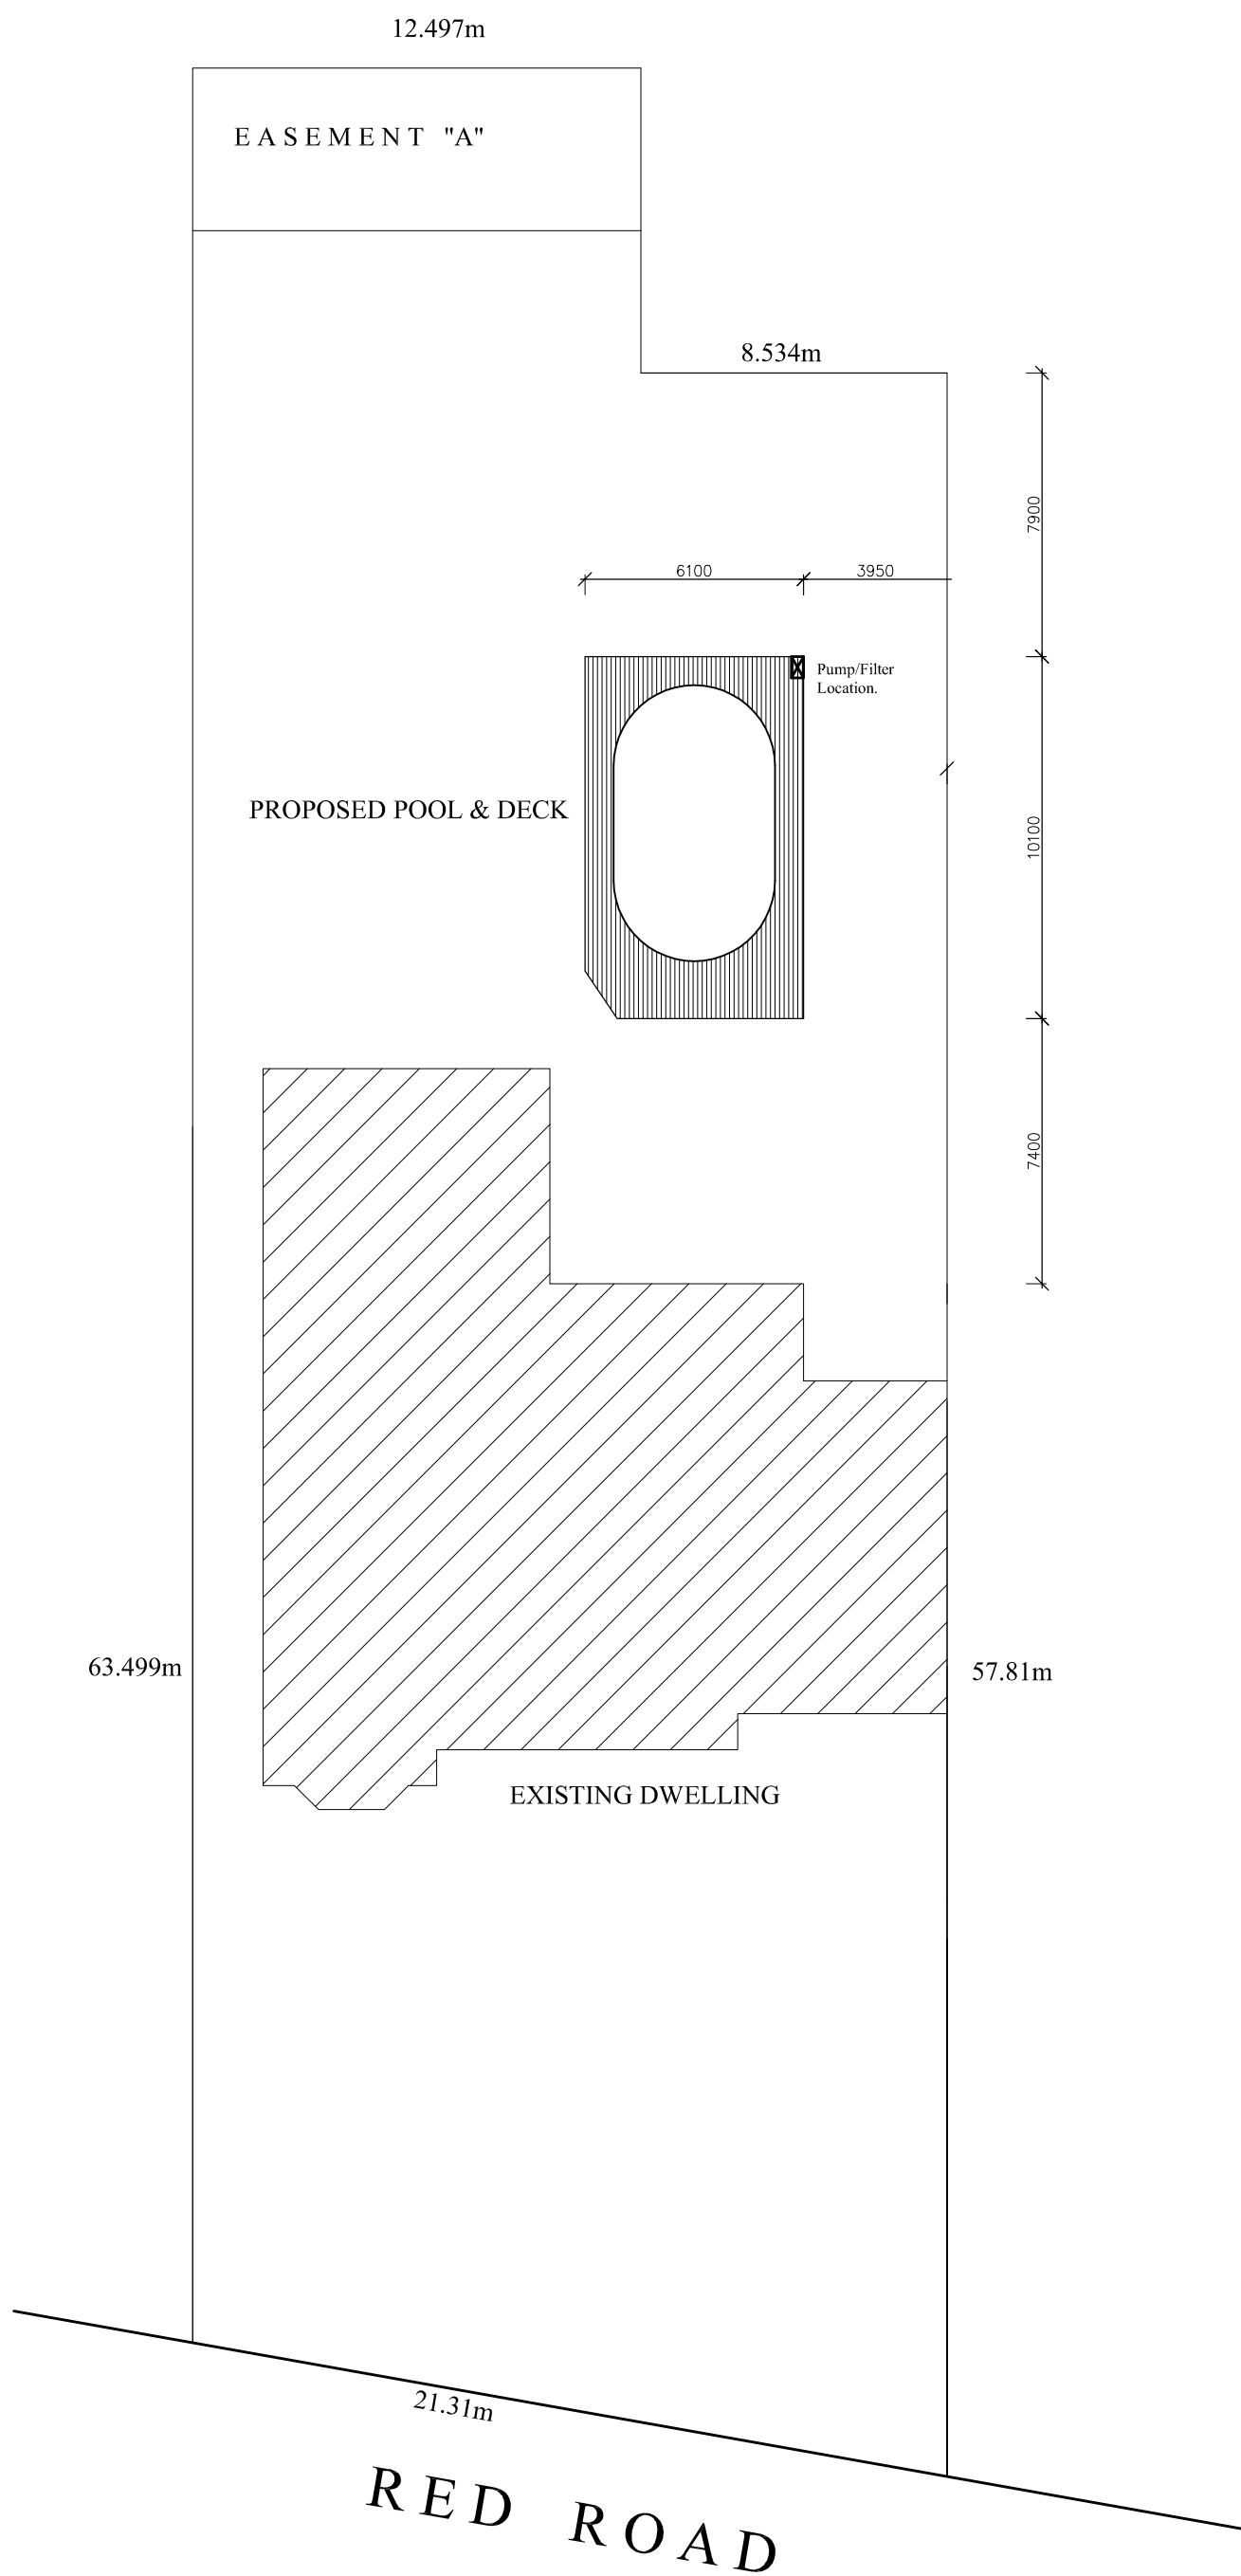

DIG LANDSCAPE DESIGN +
CONSTRUCTION
ph. 0431 961 579
diglandscape@adam.com.au

Client M & J Rungie

SITE PLAN

DATE 29.8.14 SCALE - 1 : 50 @ A3

SITE - 21 Red Road Blackwood.